
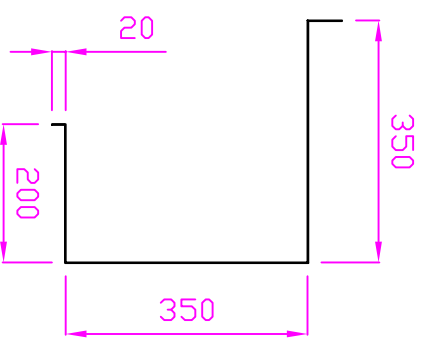


FASCIA PANEL

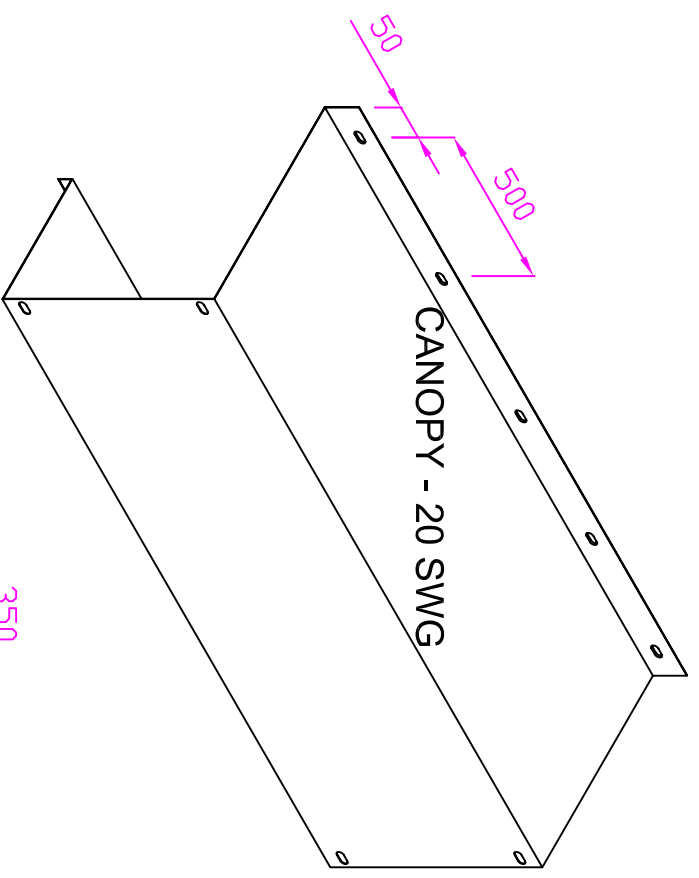

HOODS AND CANOPY

CONFIDENTIAL NOTE: This drawing and its designs, specifications and engineering information disclosed hereon are the property of DOVER VANGUARD ROLLER SHUTTERS and are not to be disseminated or reproduced without express written consent. The drawing is loaned in confidence and then only for consideration of the matter disclosed hereon. In accepting loan of this drawing, the recipient agrees to keep it and the matter disclosed hereon in confidence and not to use nor permit their use in any way detrimental to DOVER VANGUARD ROLLER SHUTTERS.

SCALE N.T.S.	DOVER VANGUARD ROLLER SHUTTER	
DRAWN	Coldhurst Street	
H.P.L.Y	Oldham lanes OL1 2DN UK	
DATE	CHECK: T.N	CLIENT:
16/06/09	DWG No: DOV-0015	Telephone: 0161 652 3498 Fax: 0161 627 2697
	PART No:	